


PROPOSED 2no. VODAFONE ANTENNAS TO BE LOCATED WITHIN PROPOSED GRP CHIMNEY. CHIMNEY TO BE PAINTED AND FINISHED TO MATCH EXISTING STONEWORK.

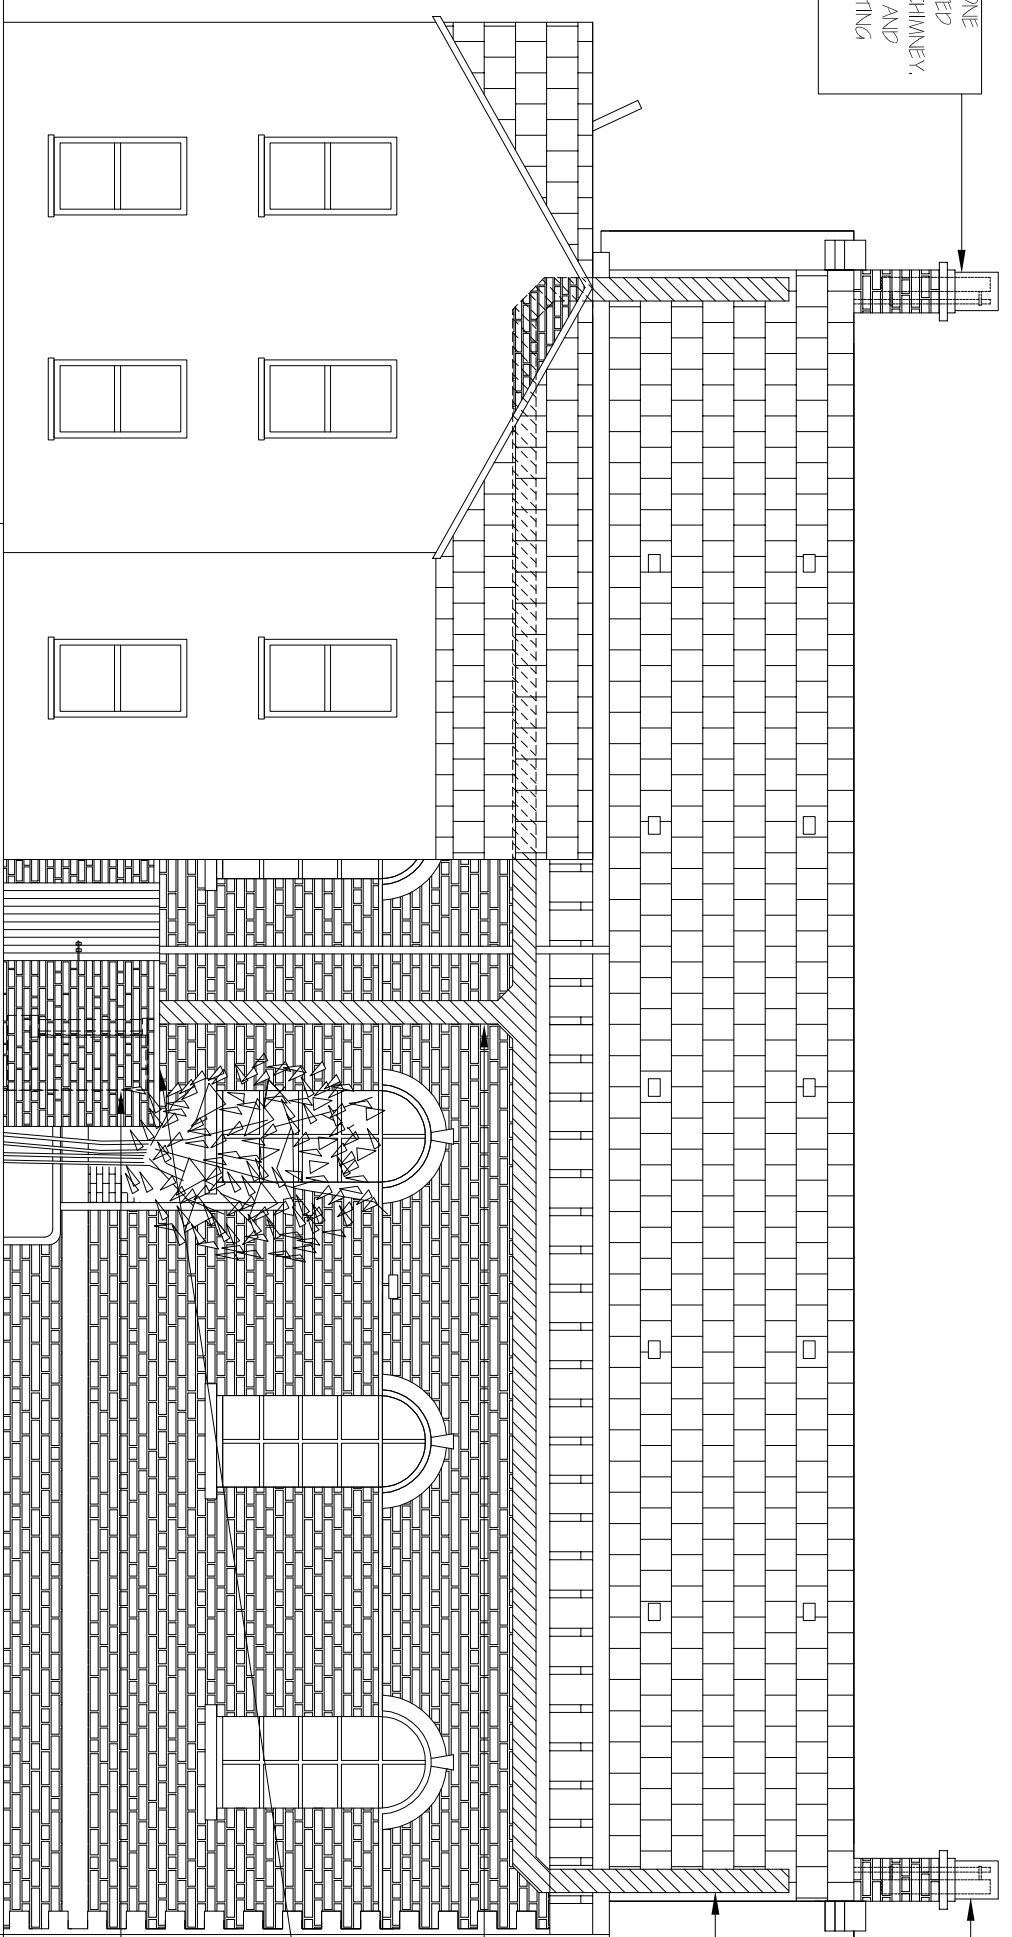

PROPOSED 1no. VODAFONE ANTENNA TO BE LOCATED WITHIN PROPOSED GRP CHIMNEY. CHIMNEY TO BE PAINTED AND FINISHED TO MATCH EXISTING STONEWORK.

PROPOSED VODAFONE 3000mm WIDE CABLE TRAY AT ROOF LEVEL

PROPOSED VODAFONE 3000mm WIDE CABLE TRAY BEING TO ROOF LEVEL. CABLE TRAY TO BE COVERED & PAINTED TO MATCH BUILDING

PROPOSED VODAFONE 3000 x 1800mm HIGH STONE WALL TO MATCH EXISTING BUILDING, WITH 1m WIDE CLOSE BOARDED TIMBER GATE IN NEW WALL, WITH LOCKING BAR FOR 2no. PADLOCKS

PROPOSED 2 No VODAFONE EQUIPMENT CABINETS MOUNTED ON CONCRETE BASE. SHOWN FOR INFORMATION PURPOSES.

GROUND LEVEL

PROPOSED ELEVATION C


Scale 1:100

Project Controller		NICK FARROW	
Drawing Title	Nominal No.	Drawing No.	Rev
PROPOSED ELEV. C	72342	110	H
Grid Reference:	E433829/N384967		

Option Letter	B
Site Name:	HENRY HALL
Purpose:	GENERAL ARRANGEMENT
Drawn By:	PH
Checked By:	AR
Approved By:	AP
Date:	08.08.06
Date:	08.08.06
Date:	08.08.06

Patrick Farfan
ASSOCIATES LIMITED

Head Office:
Theatre Building
Carrington Business Park
Carrington, Manchester
M31 4DD
Tel: +44 (0)161 777 8007
Fax: +44 (0)161 777 8087
e-mail: frog@patrickfarfan.com

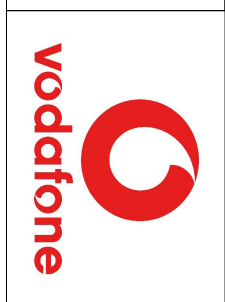

All dimensions in mm unless otherwise stated.

These drawings comply with the latest issue of Vodafone non-standard design guidelines and HASP 450.

Rev	Description	By	Date
H	GRP CHIMNEY AND DRAWING NUMBERING ALTERED	PH	28.11.07
G	GRP CHIMNEYS REVISED. WALL ADD. ARND CABIN	JW	25.09.07
F	EXISTING ELEVATION LAYOUTS ADDED	AR	16.08.07
E	EQUIPMENT CABINETS RE-LOCATED	PH	06.03.07
D	EQUIPMENT RE-LOCATED	PH	13.12.06
C	BUILDING DETAILS AMENDED	PH	26.10.06
B	GRP CHIMNEY SIZE AMENDED	RS	12.09.06
A	INITIAL ISSUE	PH	08.08.06